



1
E•1.0
FIRST FLOOR PLAN
3/16" = 1'-0"



0 2 4 FT

EXISTING CONDITION DRAWINGS
UNITY HALL
 1847 CHURCH OF THE MESSIAH
 FORT PLAIN, NEW YORK

CRAWFORD & STEARNS
 ARCHITECTS AND PRESERVATION PLANNERS, PLLC
100 N. 3RD ST. SUITE 200
 FORT PLAIN, NY 14843
 TELEPHONE: 315-471-2100 FAX: 315-471-2005
THIS DRAWING AND SHALL REMAIN THE PROPERTY OF THE ARCHITECT. IT IS TO BE USED ONLY FOR THE PROJECT AND SITE SPECIFICALLY IDENTIFIED HEREON. ANY REUSE OR ALTERATION OF THIS DRAWING WITHOUT THE WRITTEN PERMISSION OF THE ARCHITECT, CRAWFORD & STEARNS, IS PROHIBITED.

DRAWING TITLE


First Floor Plan

DRAWING LOG

PROJECT #: 1341
 BY: CKD:
 DATE: April 14, 2017
 DWG. NO.:

E•1.0

Scales on drawings are in reference to the full size 22"x34" drawing sheet. For the 11"x17" format, reduce written scales by 50%.

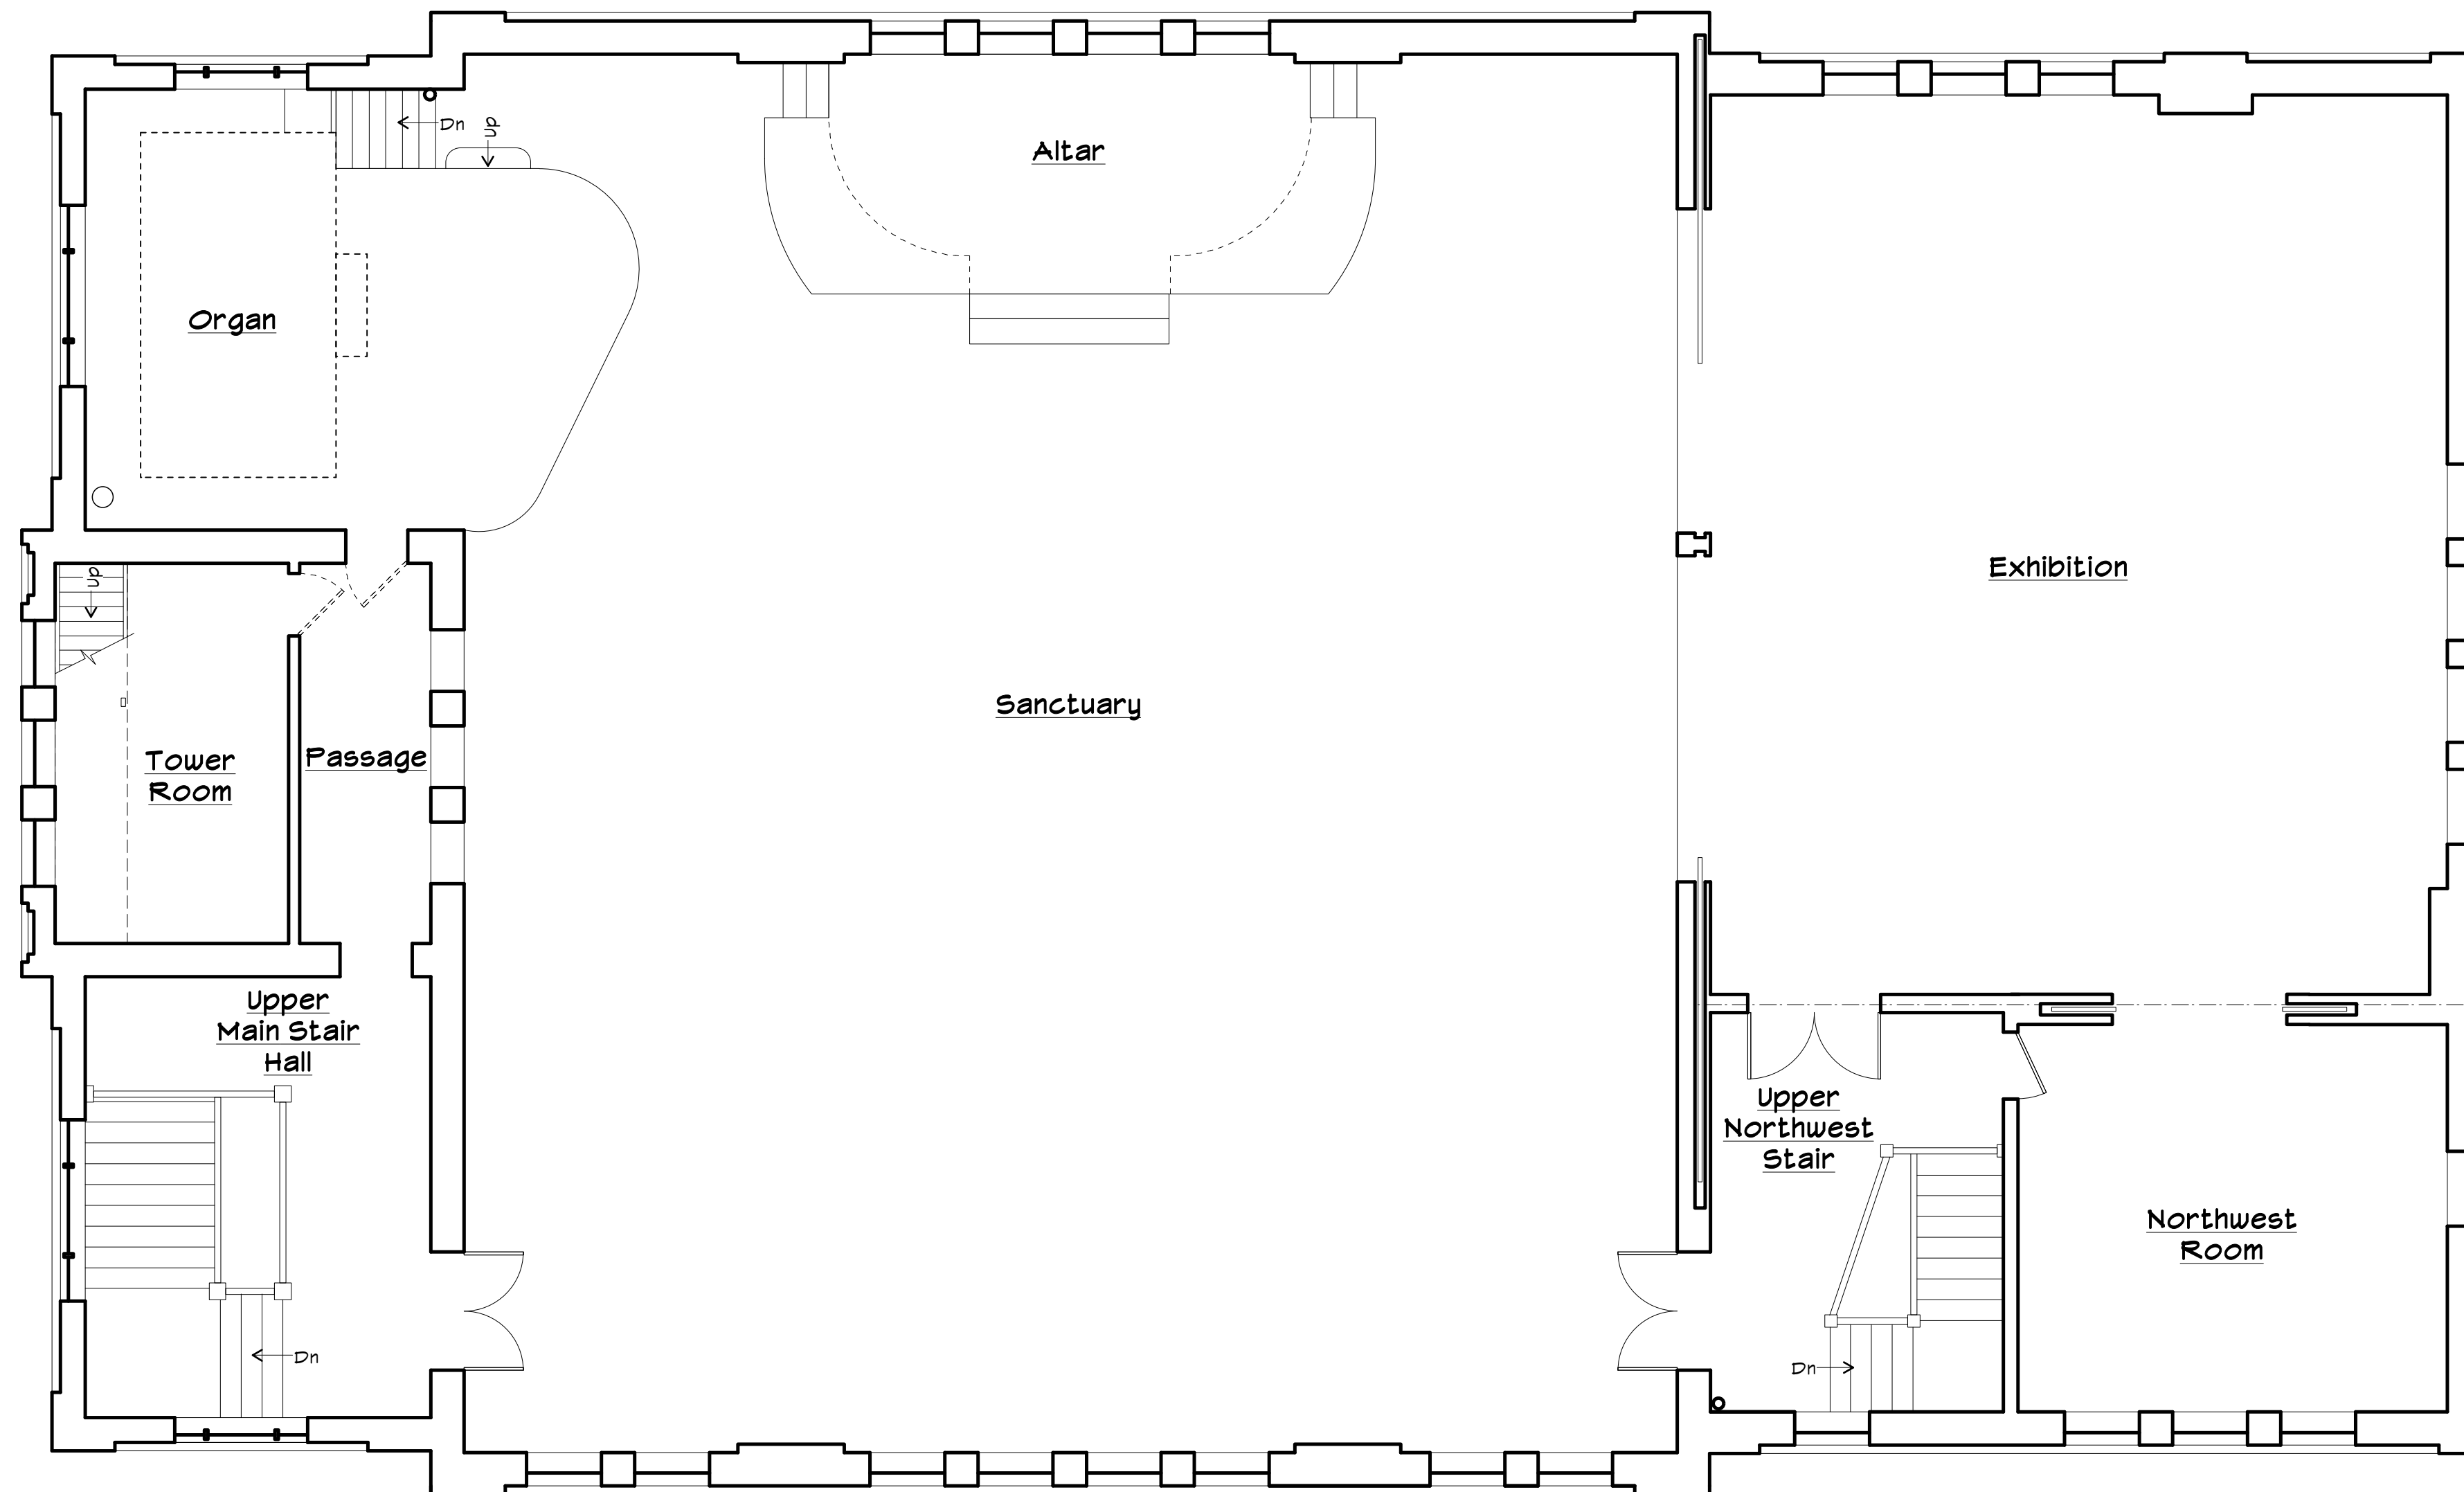





1 **SECOND FLOOR PLAN**
E•2.0 3/16" = 1'-0"

EXISTING CONDITION DRAWINGS
UNITY HALL
 1897 CHURCH OF THE MESSIAH
 FORT PLAIN, NEW YORK

CRAWFORD & STEARNS
 ARCHITECTS AND PRESERVATION PLANNERS, PLLC
 1000 W. 10th Street
 Fort Plain, NY 12034
 Telephone: 315-471-2100 Fax: 315-471-2007
THIS DRAWING AND SHALL REMAIN THE PROPERTY OF THE ARCHITECT. IT IS TO BE USED ONLY FOR THE PROJECT AND SITE SPECIFICALLY IDENTIFIED HEREON. ANY REUSE OR ALTERATION OF THIS DRAWING WITHOUT THE WRITTEN PERMISSION OF THE ARCHITECT IS PROHIBITED AND SUBJECT TO LEGAL ACTION.

DRAWING TITLE


Second Floor Plan

DRAWING LOG

PROJECT #: 1341
 BY: CKD
 DATE: April 14, 2017
 DWG. NO.:

E•2.0

Scales on drawings are in reference to the full size 22"x34" drawing sheet. For the 11"x17" format, reduce written scales by 50%.

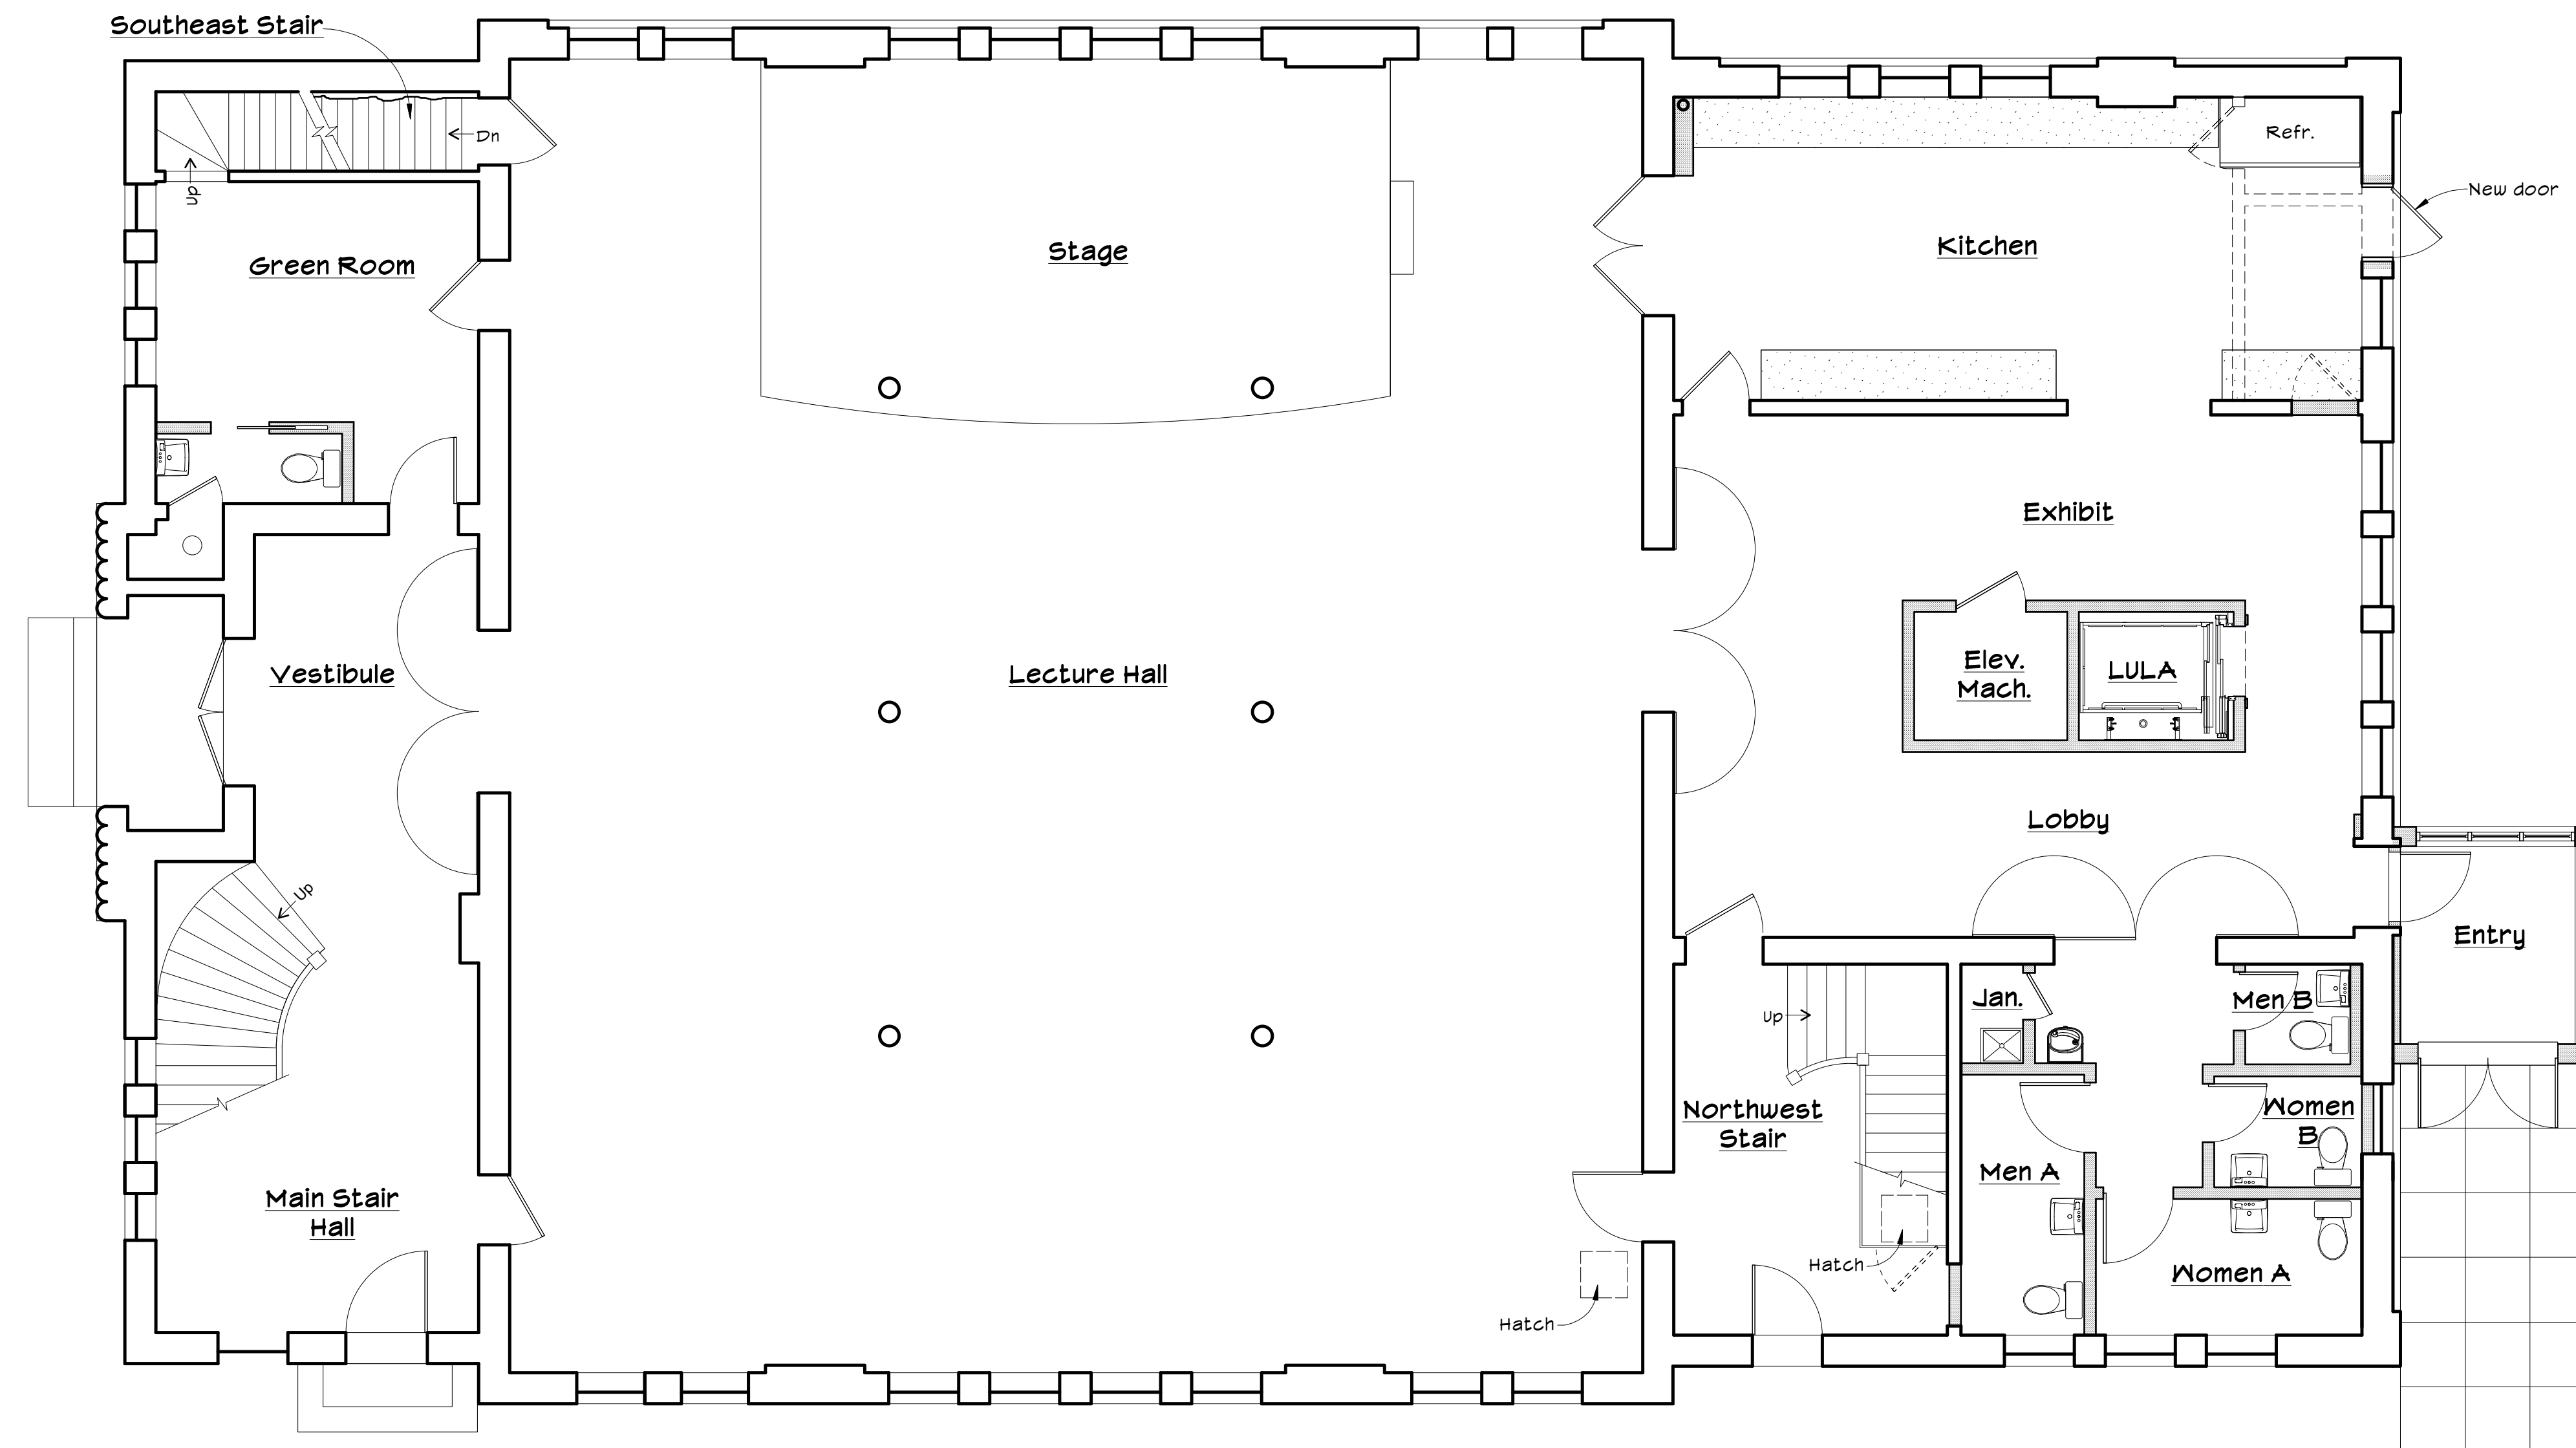


 Called North

1 FIRST FLOOR PLAN
 1.0 3/16" = 1'-0"


Option D

7/10/17

Scales on drawings are in reference to the full size 22"x34" drawing sheet. For the 11"x17" format, reduce written scales by 50%.

CRAWFORD & STEARNS
 ARCHITECTS AND PRESERVATION PLANNERS, PLLC
 170 N. WASHINGTON ST., SUITE 200
 FORT PLAIN, NY 12033
 TELEPHONE: 518-471-2700 FAX: 518-471-2005
THIS DRAWING AND SHALL REMAIN THE PROPERTY OF THE ARCHITECT. IT IS TO BE USED ONLY FOR THE PROJECT AND SITE SPECIFICALLY IDENTIFIED HEREON. NO PART OF THIS DRAWING IS TO BE REPRODUCED OR TRANSMITTED IN ANY FORM OR BY ANY MEANS, ELECTRONIC OR MECHANICAL, INCLUDING PHOTOCOPYING, RECORDING, OR BY ANY INFORMATION STORAGE AND RETRIEVAL SYSTEM, WITHOUT THE WRITTEN PERMISSION OF THE ARCHITECT, CRAWFORD & STEARNS.

DESIGN & REUSE PLAN
UNITY HALL
 FORT PLAIN, NEW YORK


DRAWING TITLE

First Floor Plan

DRAWING LOG

PROJECT #: 1341
 BY: CKD
 DATE: April 14, 2017
 DWG. NO.:

Opt. D
1.0

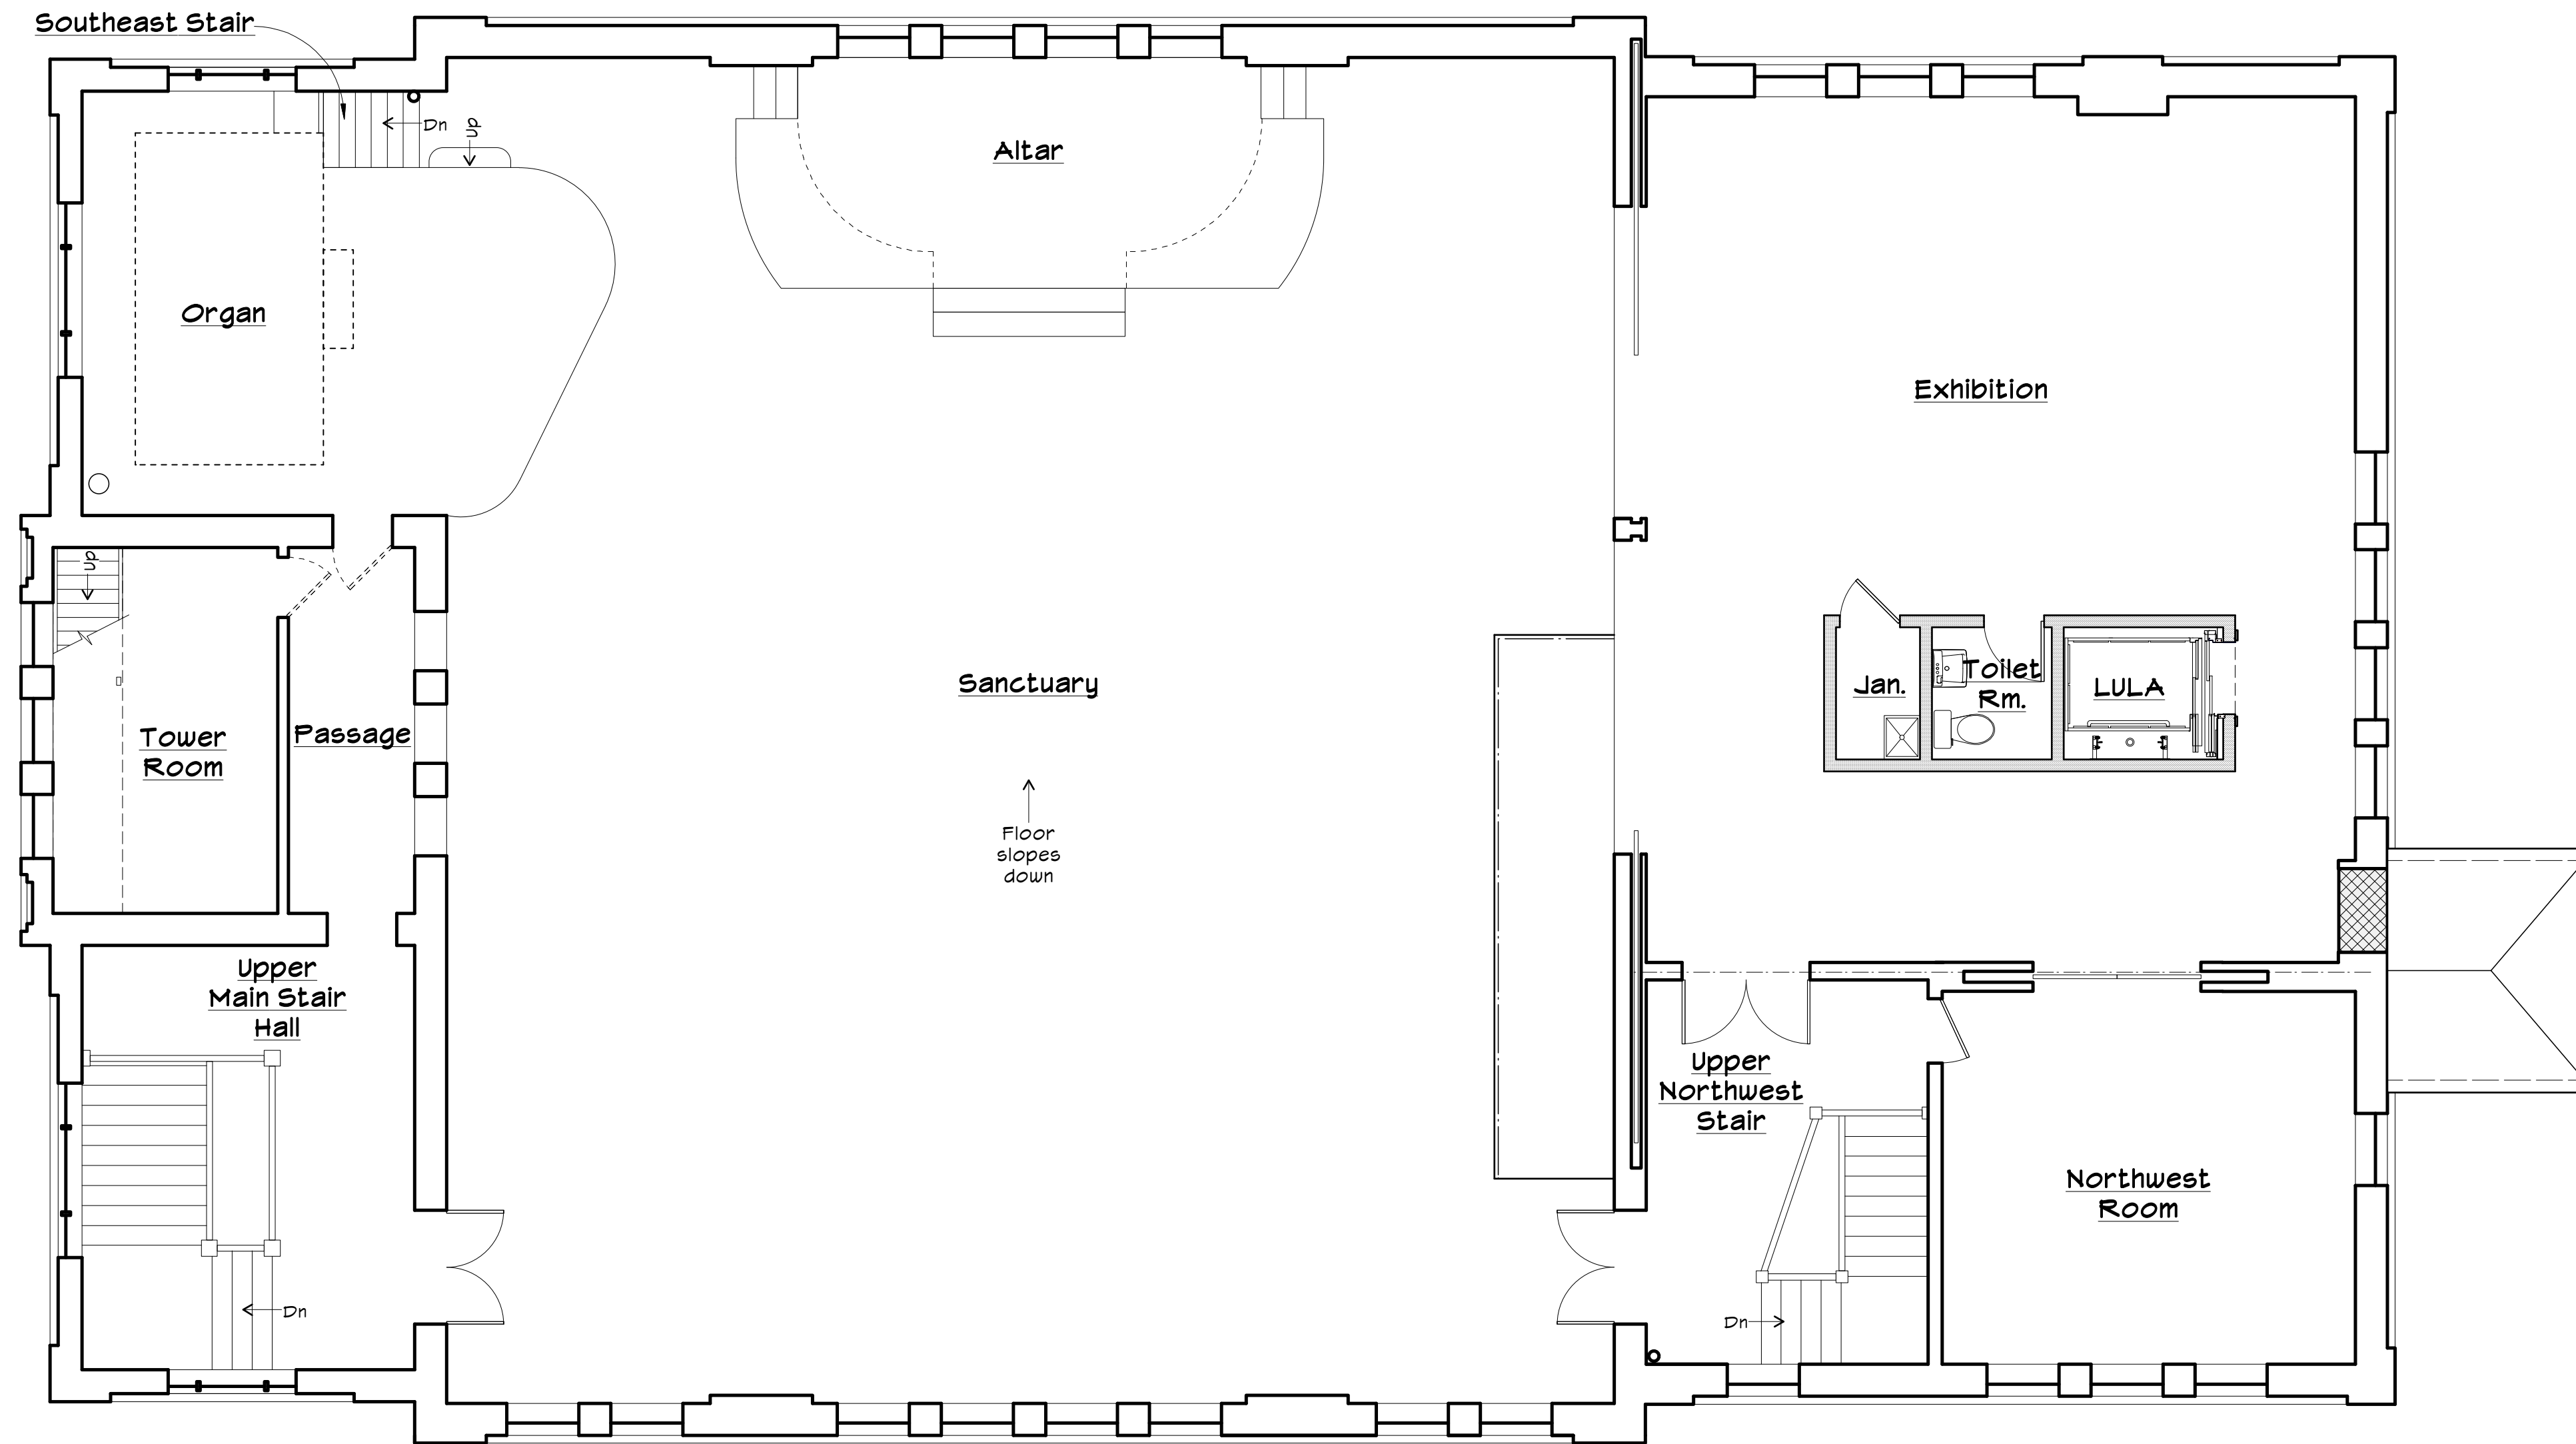

 Called North
 0 2 4 FT
1 SECOND FLOOR PLAN
2.0 3/16" = 1'-0"

Option D

DESIGN & REUSE PLAN
UNITY HALL
 FORT PLAIN, NEW YORK

DRAWING TITLE

Second Floor Plan

DRAWING LOG

PROJECT #: 1341
 BY: CKD
 DATE: April 14, 2017
 DWG. NO.:

Opt. D
2.0

7/10/17

Scales on drawings are in reference to the full size 22"x34" drawing sheet. For the 11"x17" format, reduce written scales by 50%.